


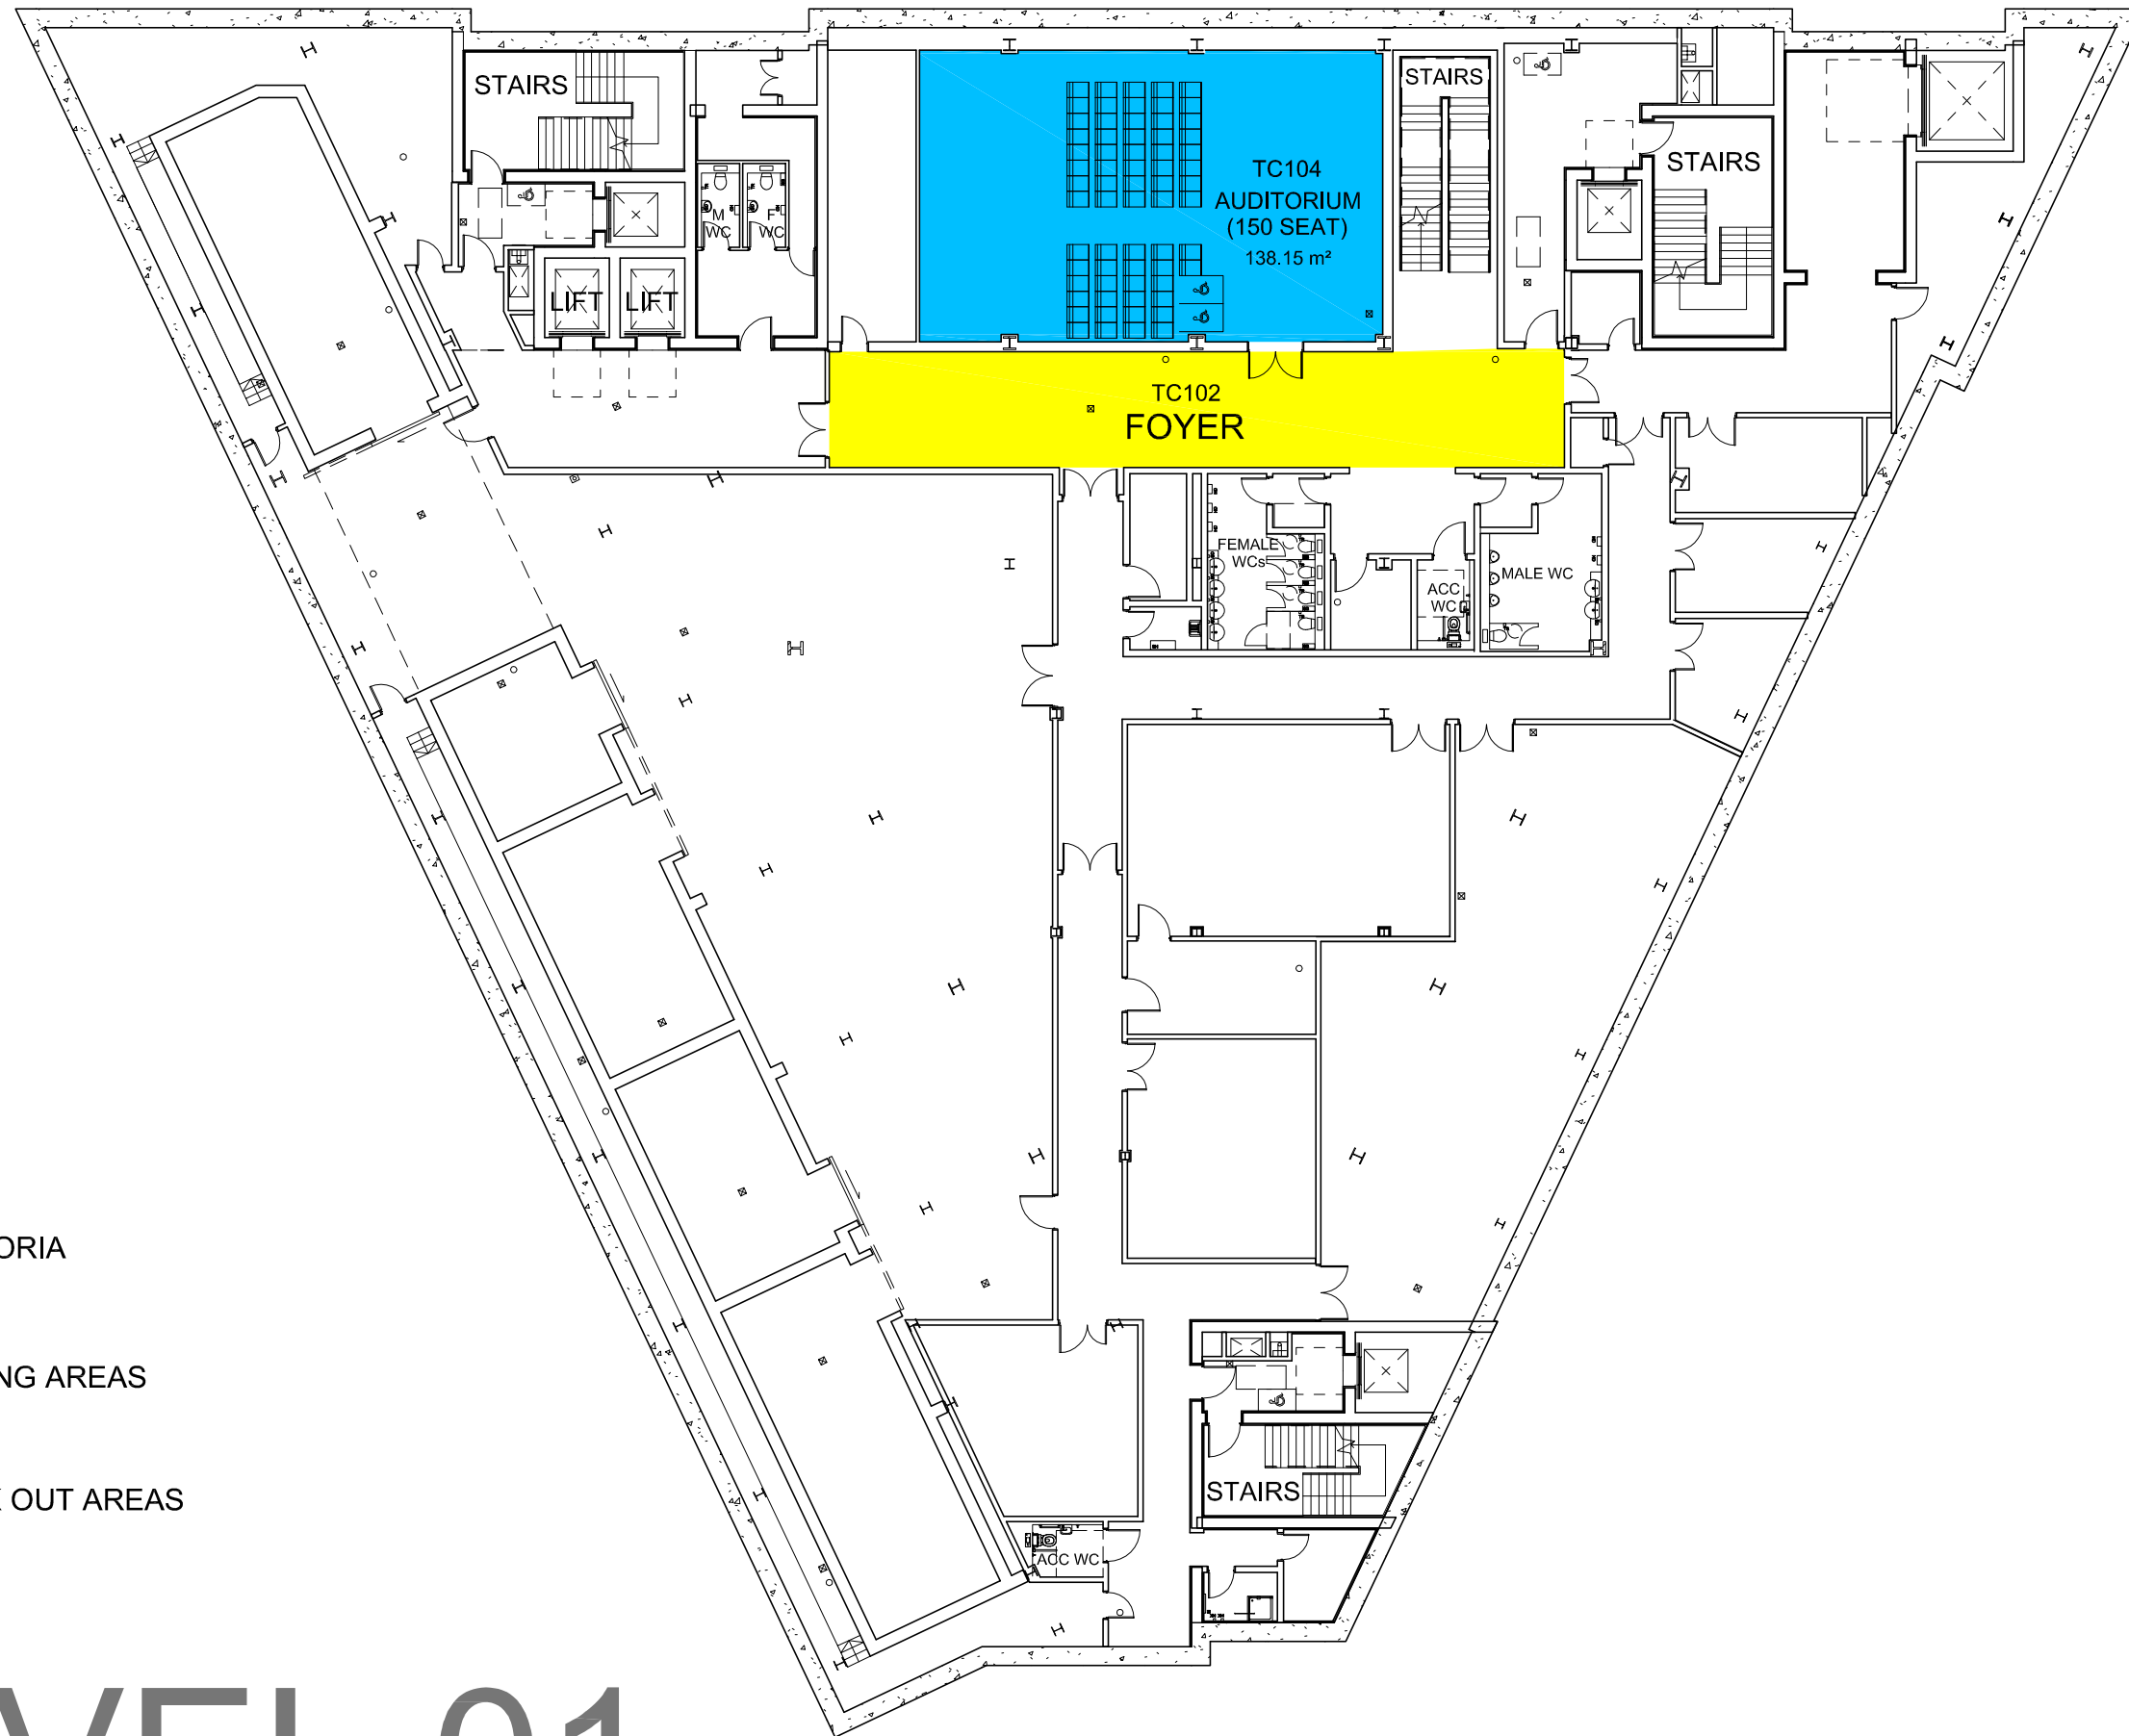

-  AUDITORIA
-  MEETING AREAS
-  BREAK OUT AREAS

LEVEL 01

REV	DATE	DESCRIPTION	BY	CH
-----	------	-------------	----	----



University of
Strathclyde


ESTATES SERVICES
John Anderson Campus
181 St James Road
Glasgow G4 0NT
tel :0141 552 4400
fax :0141 553 4197

BUILDING NAME (CODE)
**TECHNOLOGY & INNOVATION
CENTRE - TIC (JA-TC)**

DRG. TITLE
**LEVEL 01
FLOORPLAN**

DRAWN	LL	SCALE	NTS
CHECKED		ORIGINAL	A3
JOB NO.	----	DATE	21.11.2013

DRG. NO.-REV.
TC001

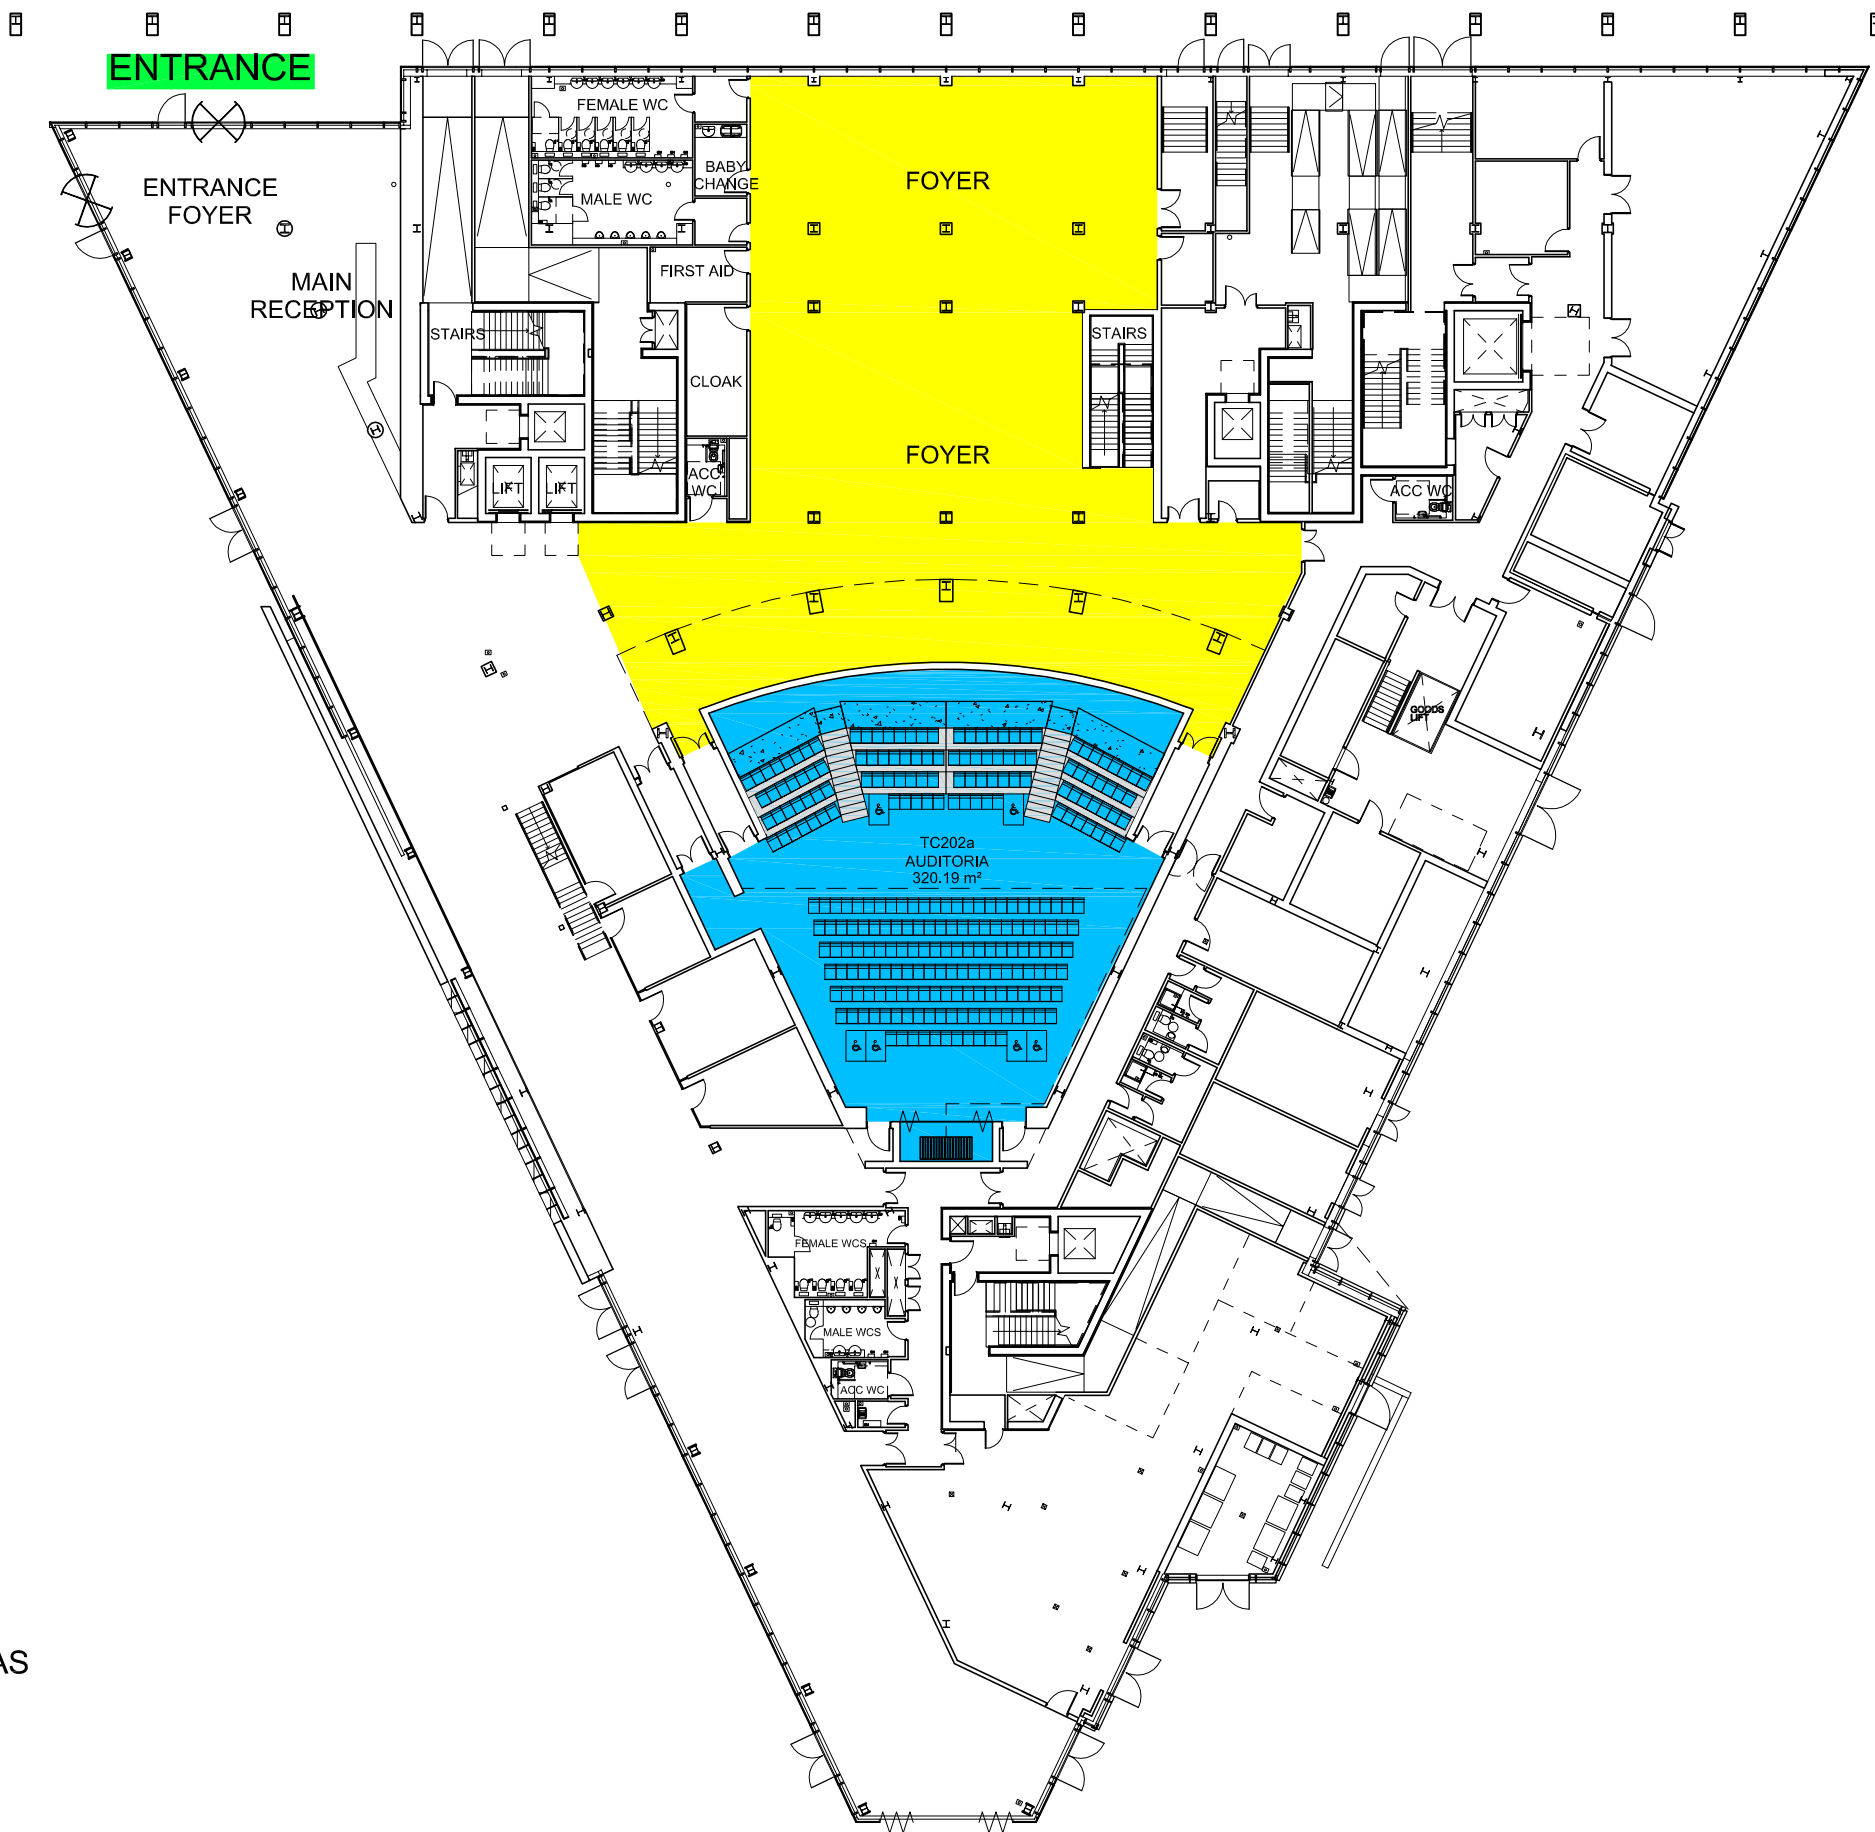

AUDITORIA



MEETING AREAS



BREAK OUT AREAS

LEVEL 02

REV	DATE	DESCRIPTION	BY	CH



University of
Strathclyde

ESTATES SERVICES

John Anderson Campus

181 St James Road

Glasgow

G4 0NT

tel :0141 552 4400

fax :0141 553 4197

BUILDING NAME (CODE)

**TECHNOLOGY & INNOVATION
CENTRE - TIC (JA-TC)**

DRG. TITLE

LEVEL 02

FLOORPLAN

DRAWN LL

CHECKED

JOB NO. ----


SCALE NTS

ORIGINAL A3

DATE JAN 2014

DRG. NO.-REV.

TC002

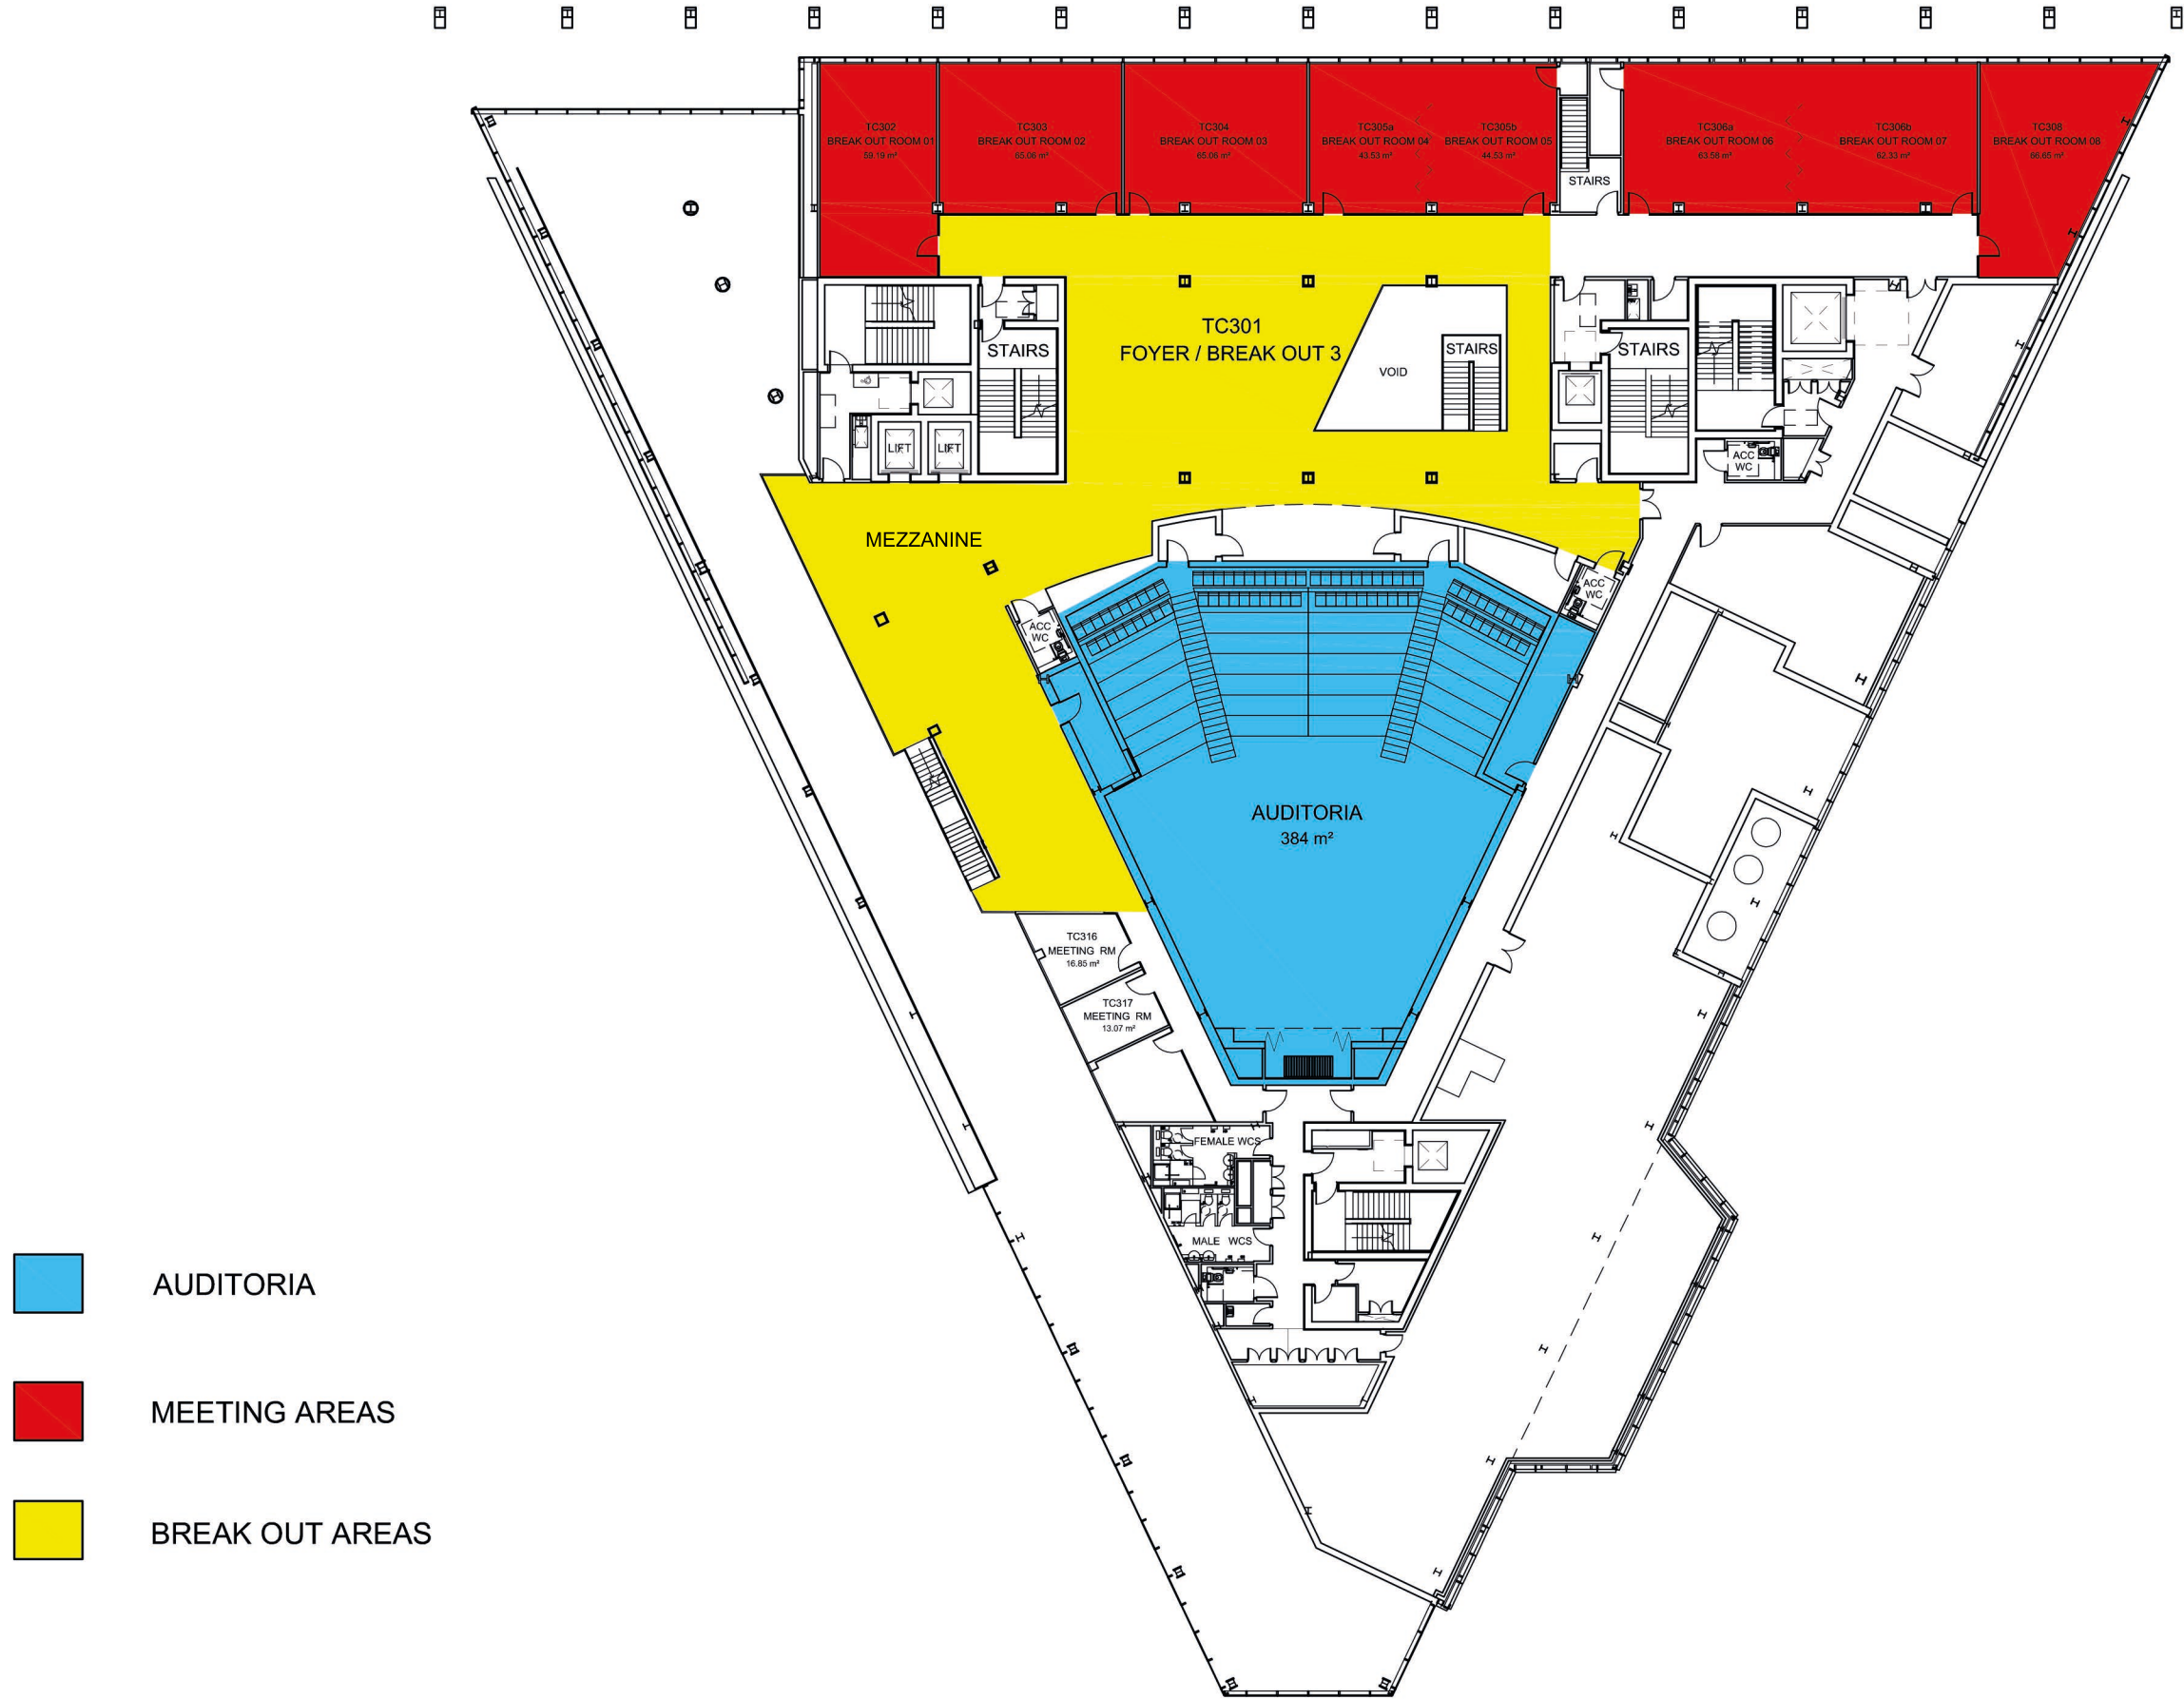

-  AUDITORIA
-  MEETING AREAS
-  BREAK OUT AREAS

LEVEL 03

REV	DATE	DESCRIPTION	BY	CH



University of Strathclyde
ESTATES SERVICES
John Anderson Campus
181 St James Road
Glasgow G4 0NT
tel :0141 552 4400
fax :0141 553 4197

BUILDING NAME (CODE)
TECHNOLOGY & INNOVATION CENTRE - TIC (JA-TC)

DRG. TITLE
LEVEL 03 FLOORPLAN

DRAWN	LL	SCALE	NTS
CHECKED		ORIGINAL	A3
JOB NO.	----	DATE	21.11.2013

DRG. NO.-REV. **TC003**